



NOTE:
FOR ADDITIONAL NOTES AND DETAILS, SEE DETAIL M/21.2.

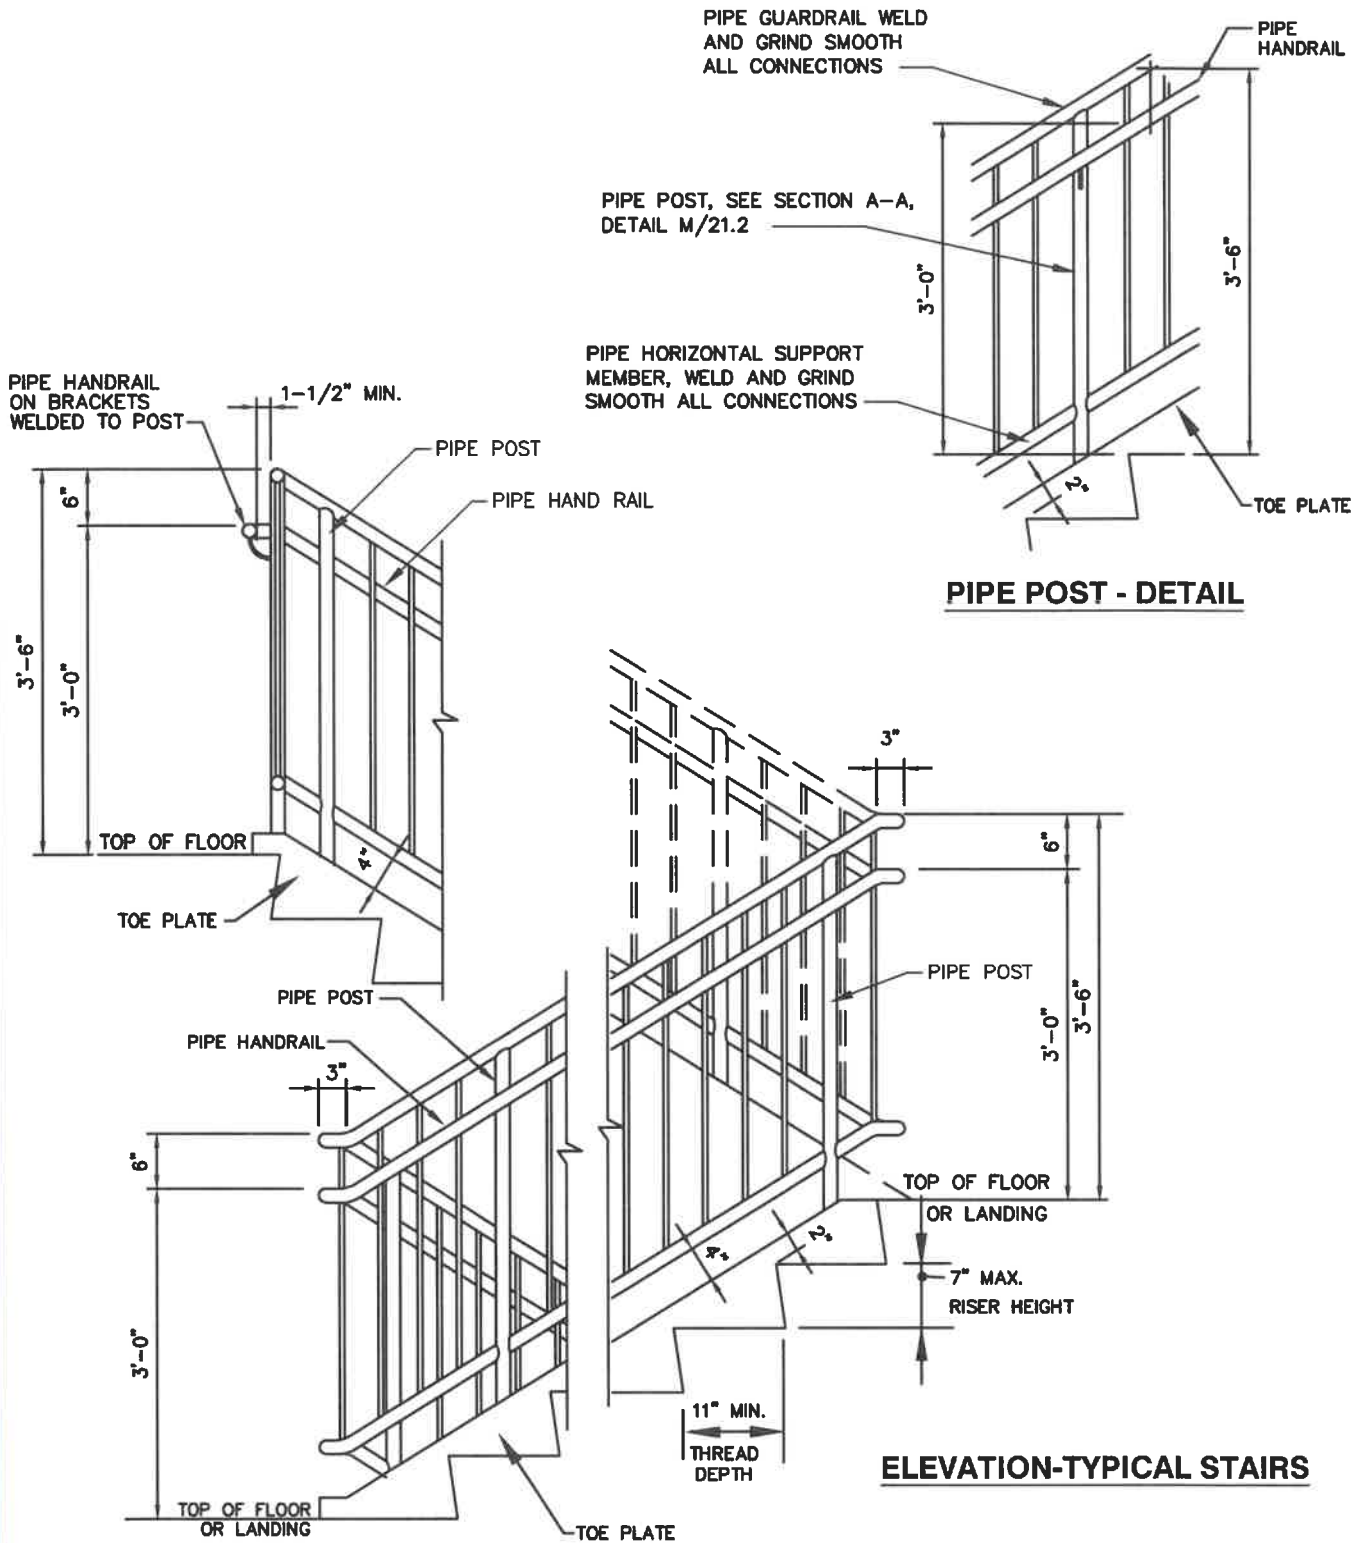

PIPE POST - DETAIL

ELEVATION-TYPICAL STAIRS

WASHINGTON SUBURBAN SANITARY COMMISSION	APPROVED: <u>6/17/21</u>  Chief Engineer	STANDARD DETAIL STAIR RAIL	M 21.3
--	---	-----------------------------------	-----------