


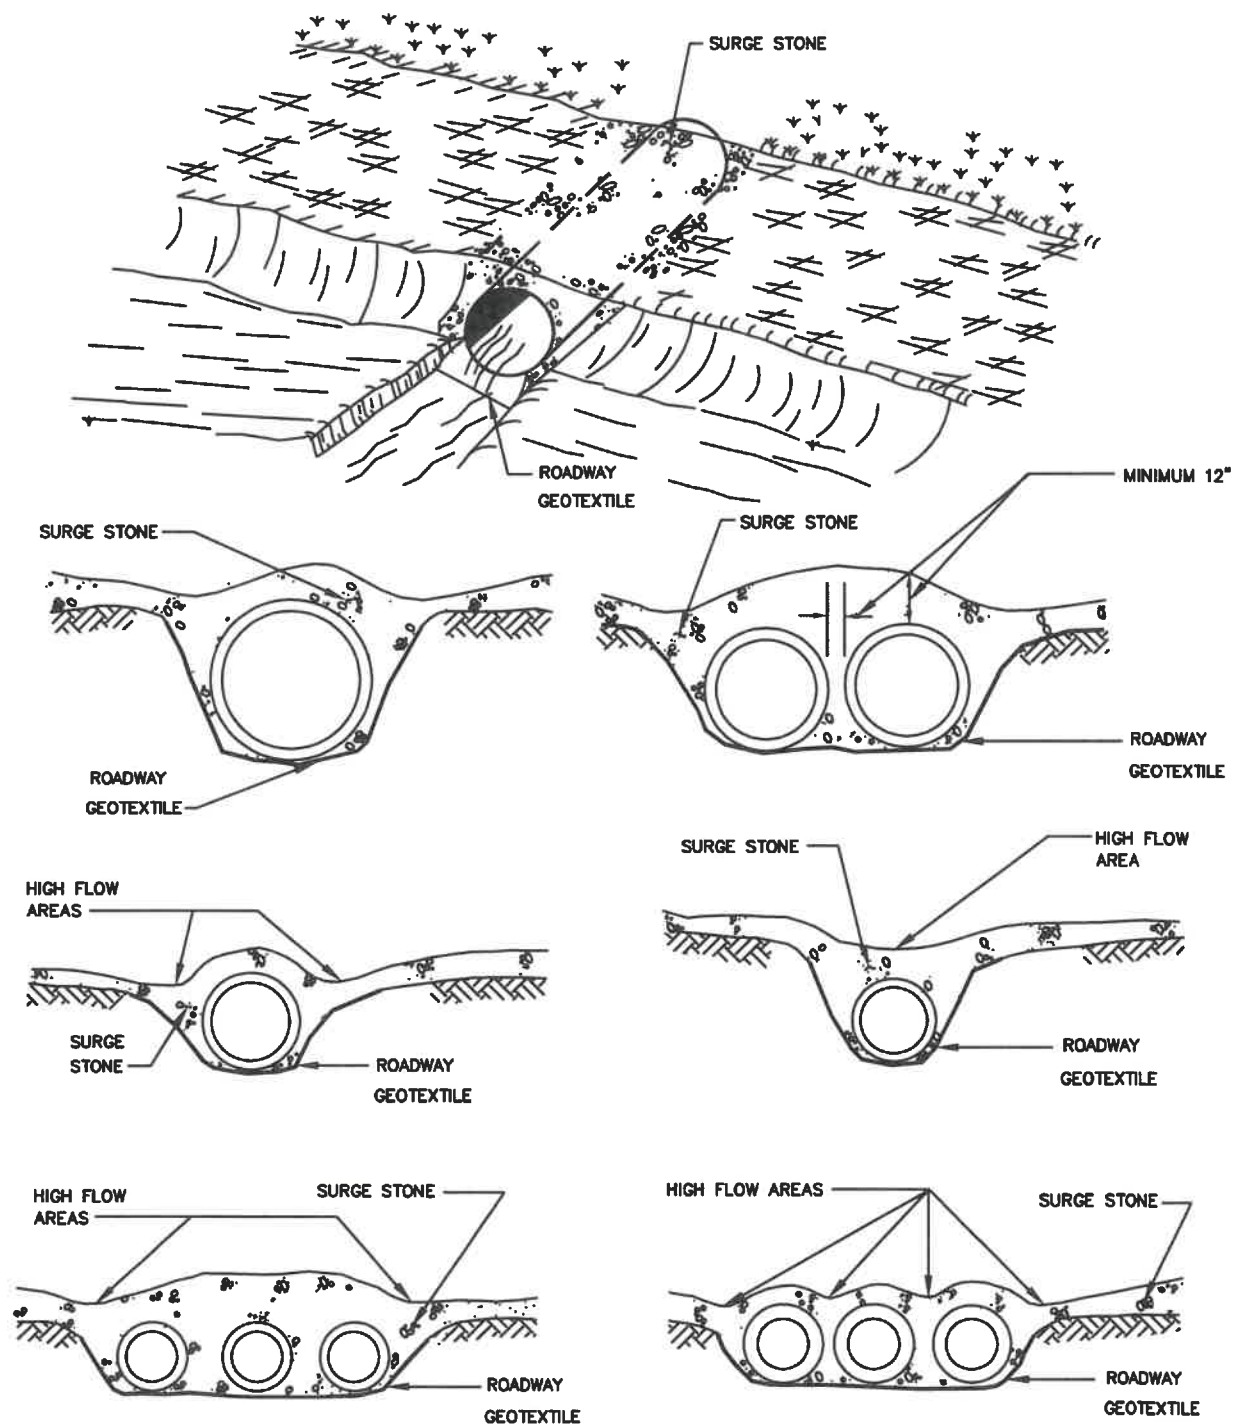

MULTIPLE PIPES

MULTIPLE PIPES

WASHINGTON
SUBURBAN
SANITARY
COMMISSION

APPROVED: 7-26-21
Mike Harmon
Chief Engineer

STANDARD DETAIL
TEMPORARY
ACCESS CULVERT

SC
12.0